


S.Giuseppe

€ 150

Ref. 602

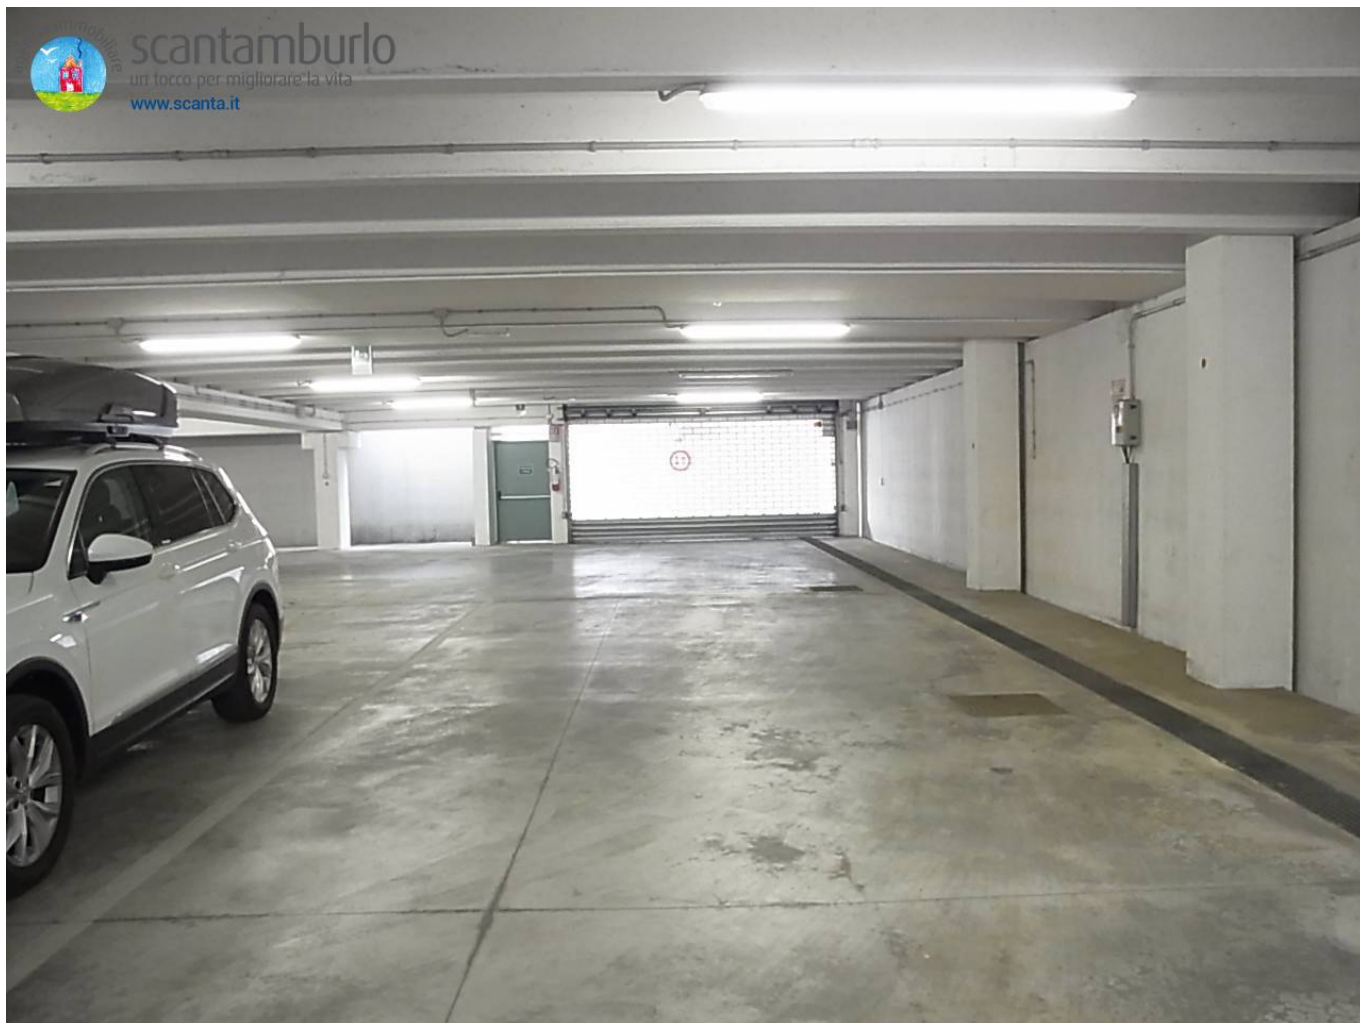

15 sq.m | Rooms: 1

Property Informations





Zip Code: 31100

---> Totale_mq_calpestabili <---: 14.00

Rooms: 1

State of Preservation: Good

Age Construction: 2005

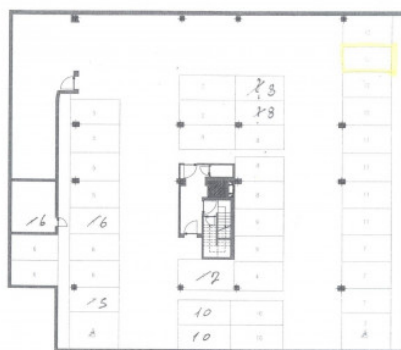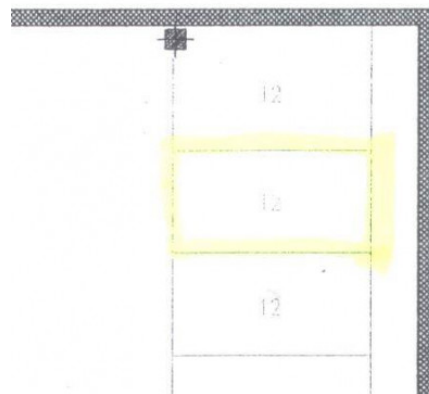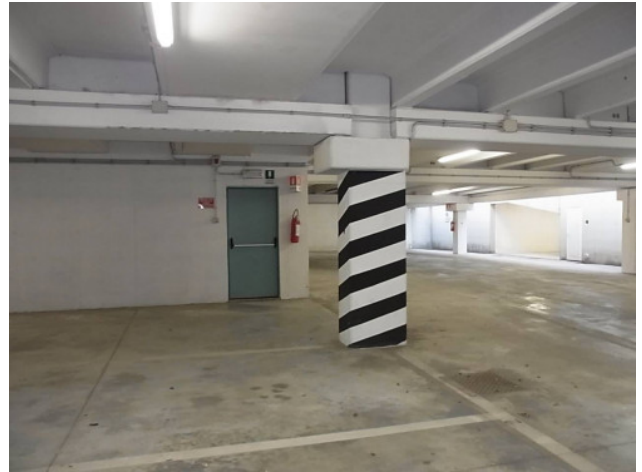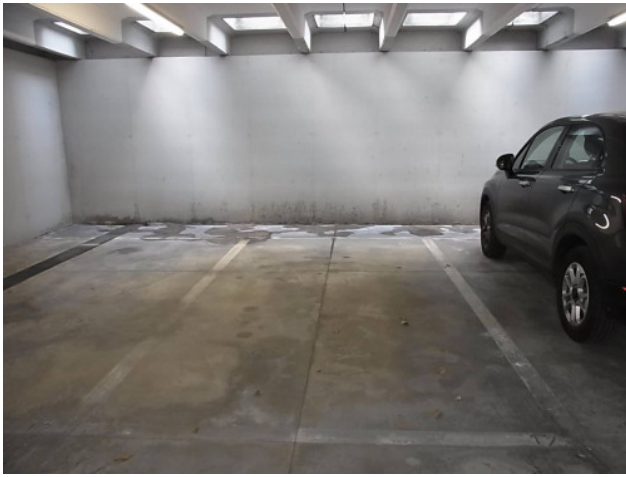

Pianta Piano Interrato
scala 1:150